
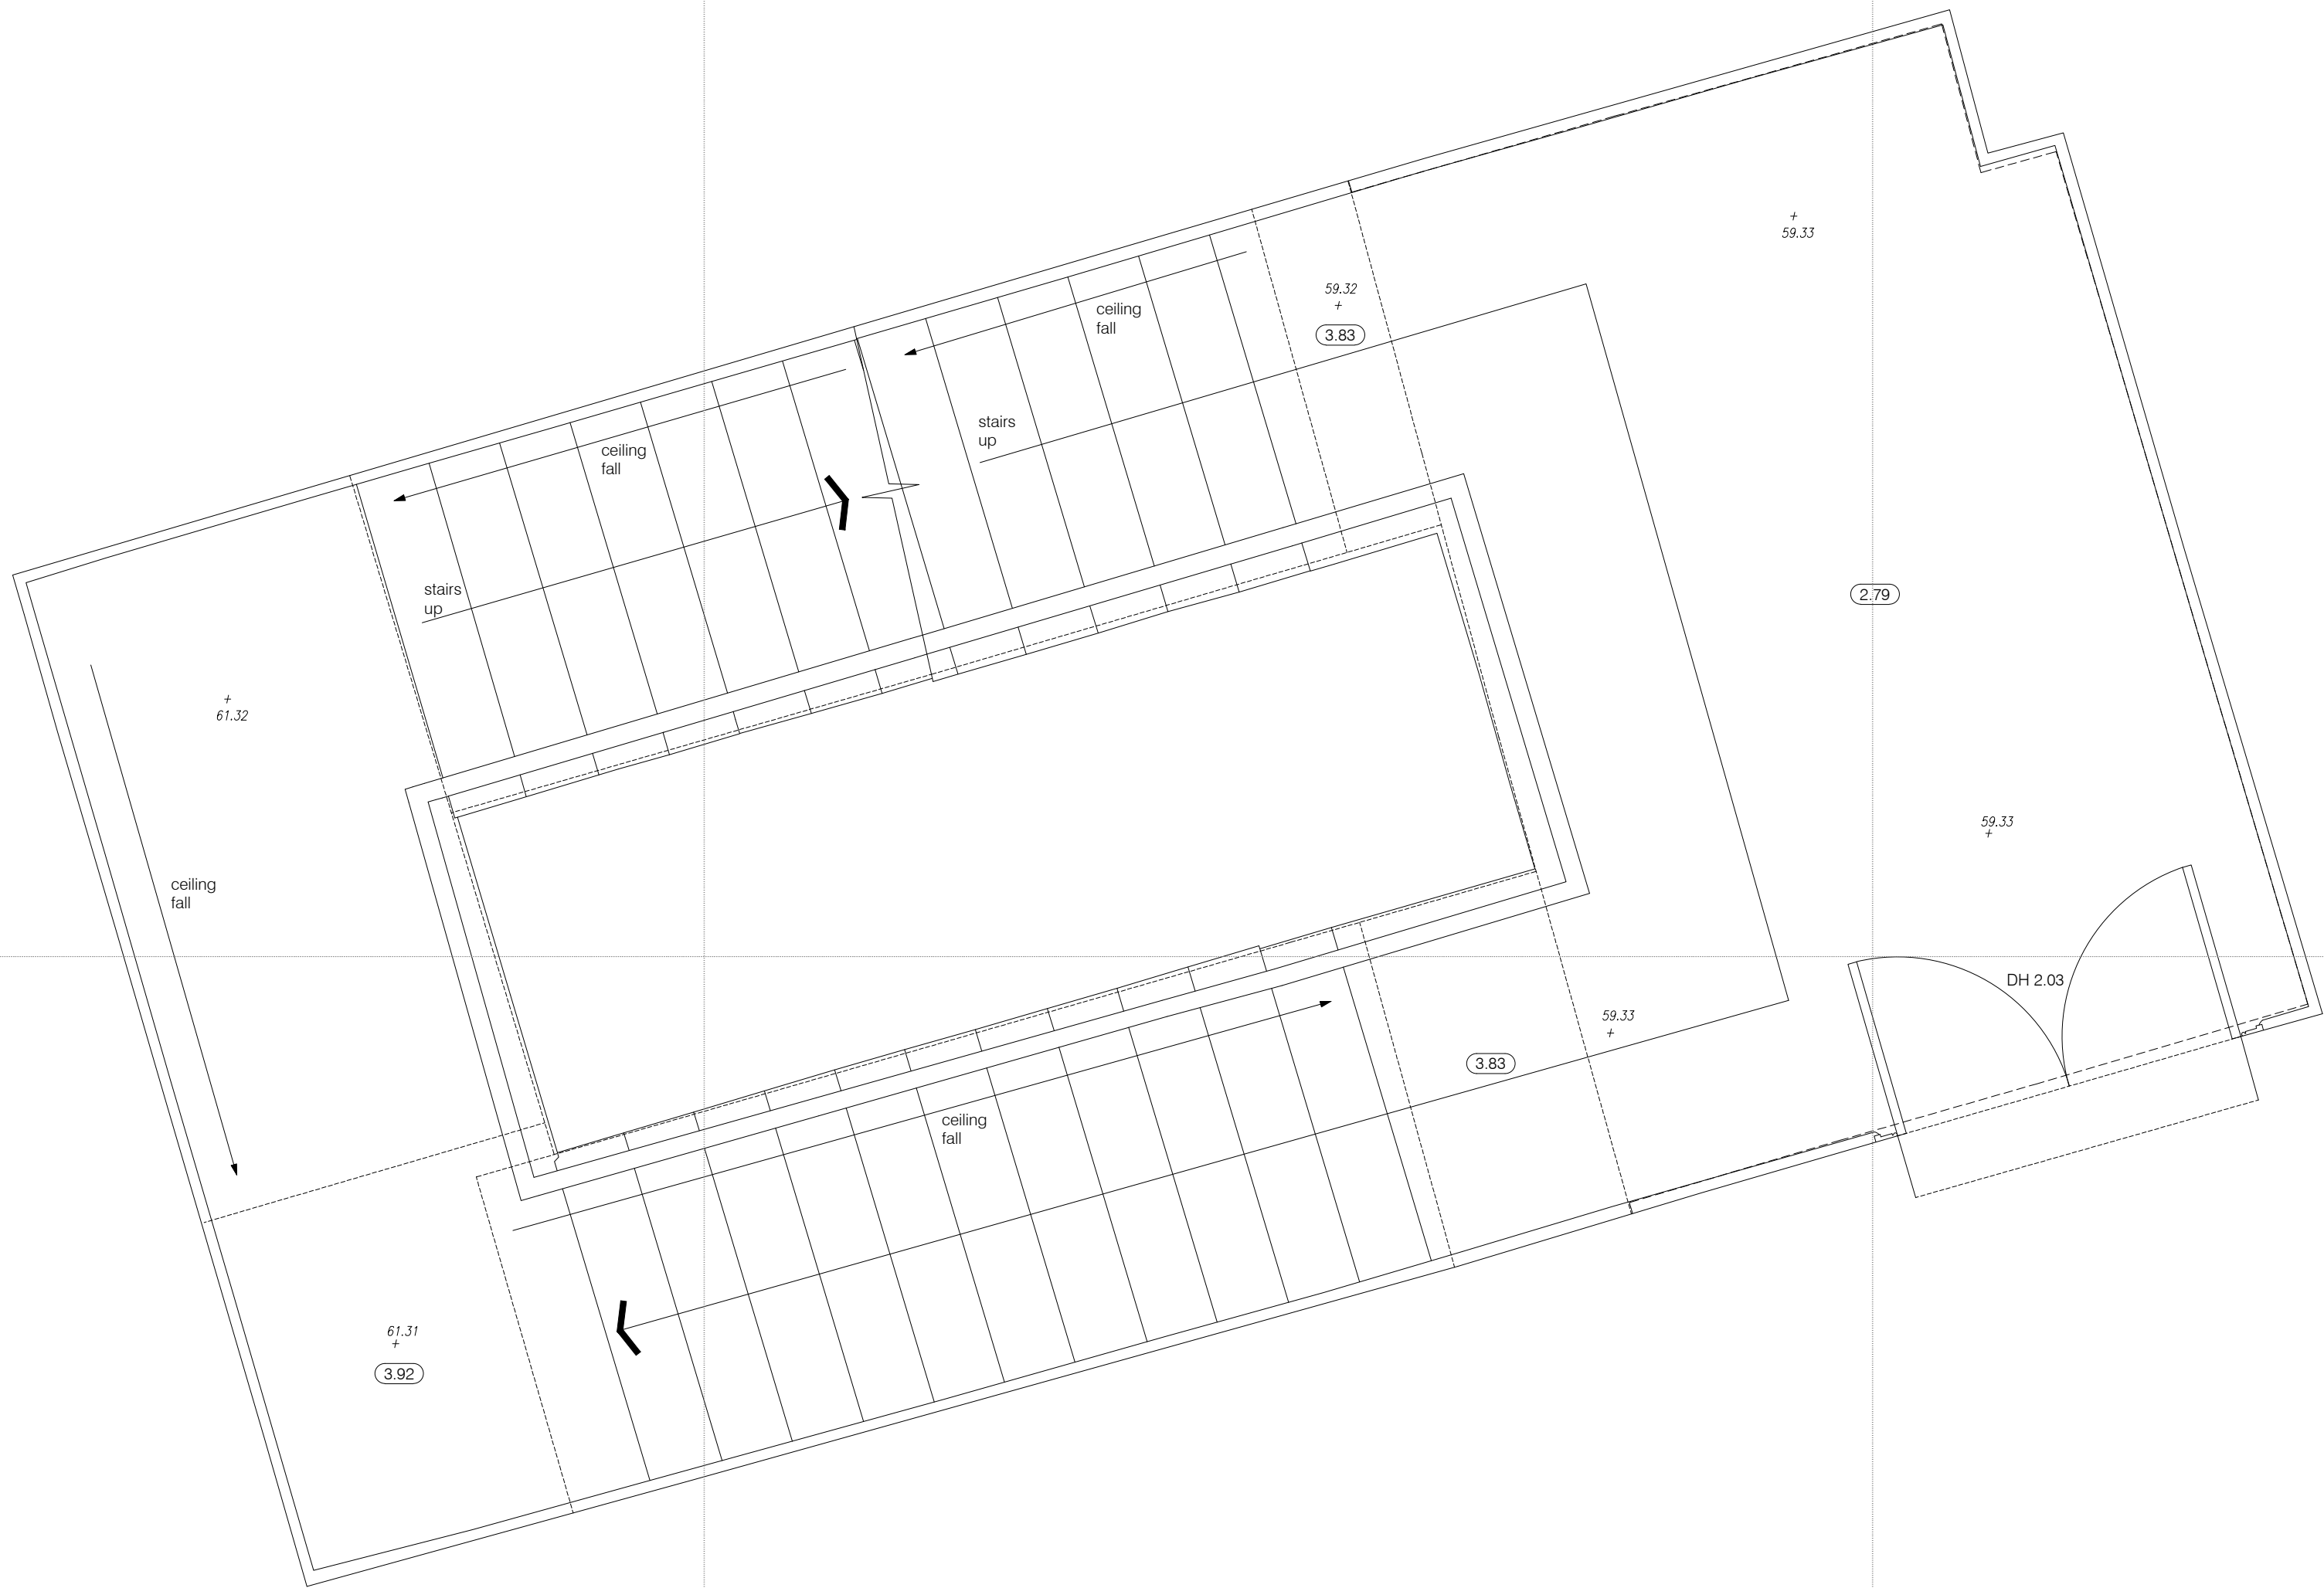


674016 N

674016 N

325928 E

325932 E

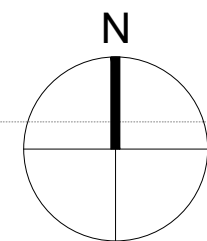

674012 N

674012 N

325928 E

325932 E

Scale 1:20

